


APPLICATION		REVISIONS			
NEXT ASSY.	USED ON	REV.	DESCRIPTION	DATE	APPROVED

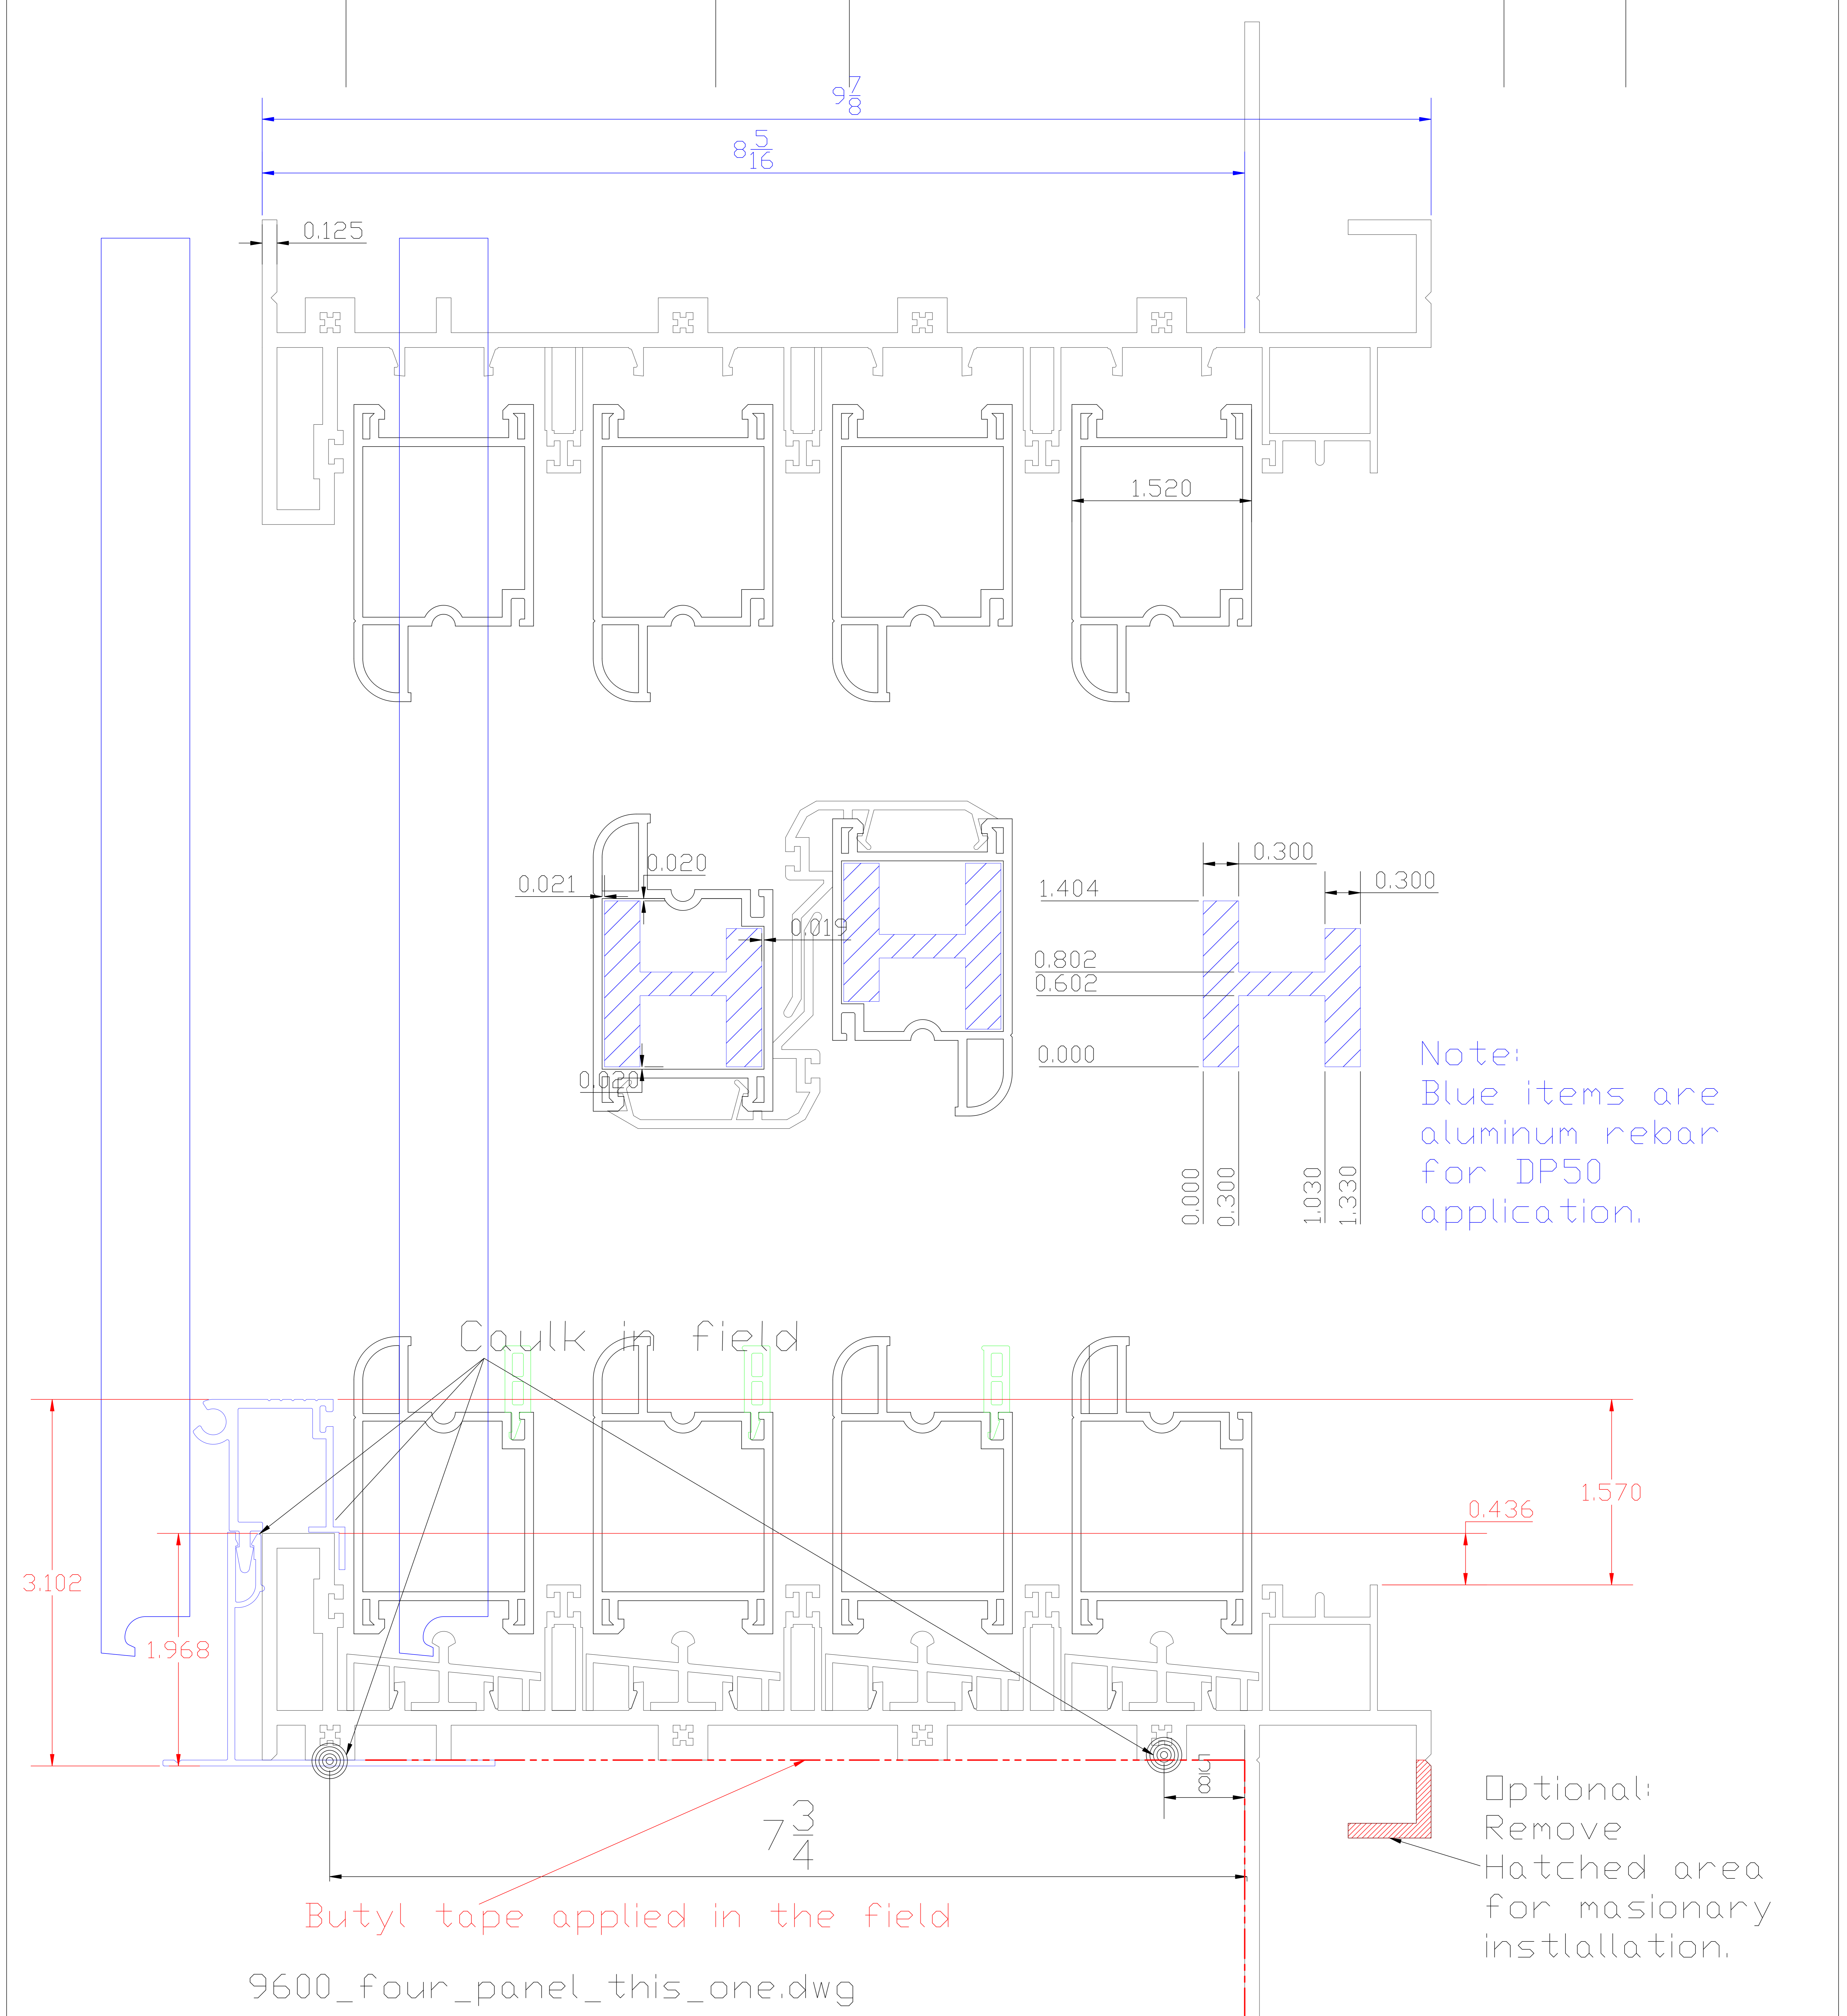

MGM INDUSTRIES 287 FREEHILL ROAD HENDERSONVILLE, TN 37075	DESCRIPTION: 9650 Patio door	WEIGHT	AREA	DWG. NO.	REV.
	DATE 04/29/11			BY: ABG	
DO NOT SCALE DRAWING					