



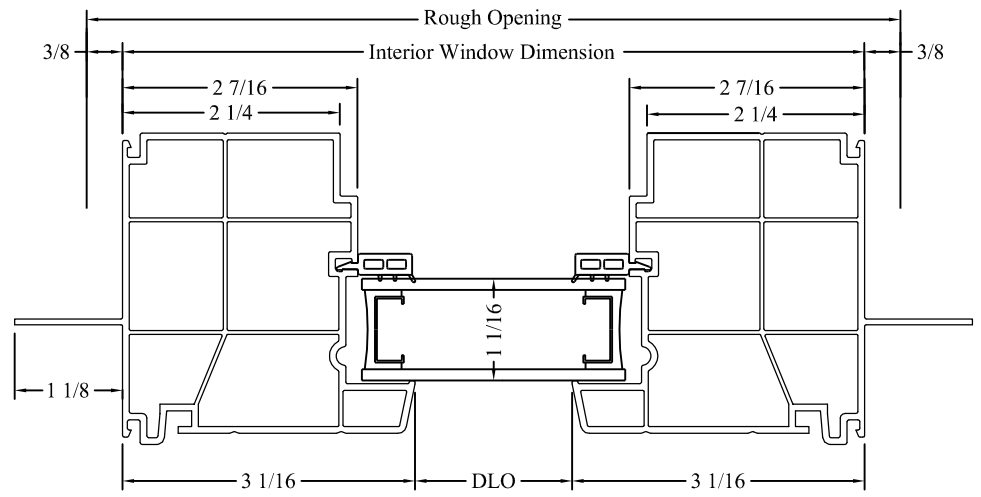

#4710 SERIES CASEMENT PICTURE WINDOW

VINYL FIXED WINDOW

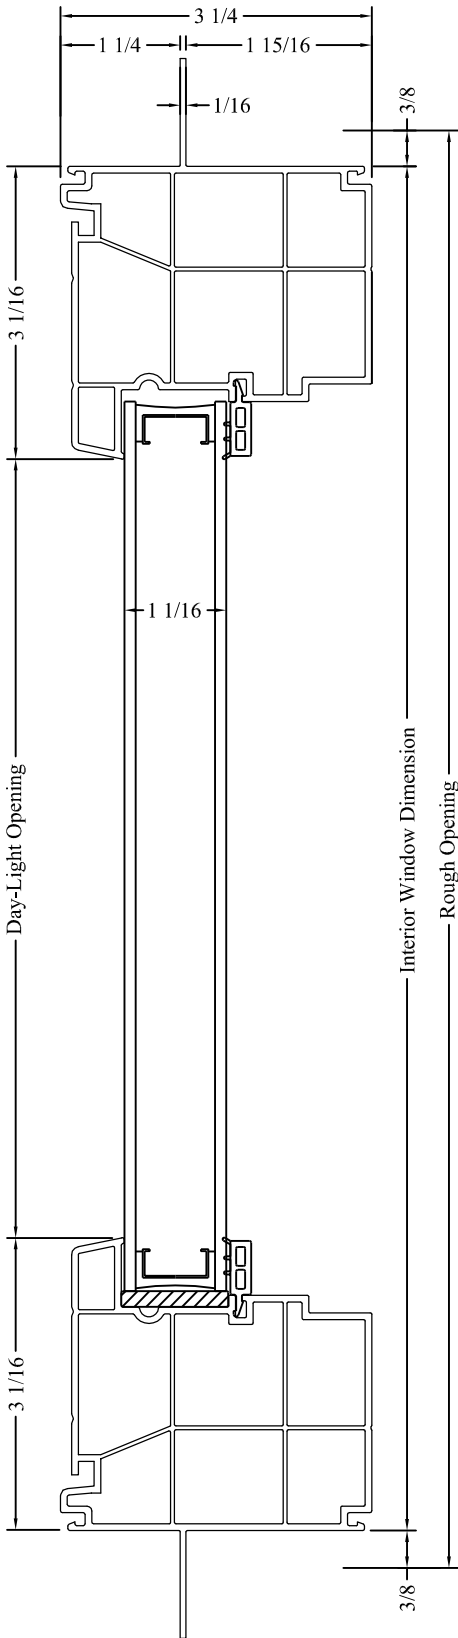

SPECIFICATIONS

| |
|---|
| <p>Size Tested: AAMA 101/I.S.2-A440-05 C-C75 @ 36"x72"</p> |
| <p>Profiles: Main frame and sash components shall be constructed of extruded, high-impact-resistant and UV-stabilized, rigid polyvinyl chloride (PVC). Main frame shall be of multi-chambered design. Typical wall for extruded frame and sash shall be .062" or as indicated on the extrusion die drawings.</p> |
| <p>Fasteners: All screws and fastening devices shall be coated with Zinc or Cadmium.</p> |
| <p>Glass & Glazing: Overall 1 1/16" thick sealed insulating unit. Glass is wet glazed into silicone and secured with perimeter bead.</p> |
| <p>Weather-Stripping: All window gaps between main frame and sash members shall be weather-stripped to prevent air infiltration. Weather strip shall be bulb or poly pile type with an integral polyethylene fin.</p> |
| <p>Finish: Members shall have an integral White, Earthtone or Tan color throughout the profile.</p> |
| <p>Hardware: All hardware components that come in contact with PVC shall be non-corrosive material.</p> |
| <p>Screens: All shall be full window type sufficient to cover the opening provided by the vent sash. Screen frames are 1/2" x 1 1/8" extruded aluminum. Screen fabric shall be 18x16 fiberglass mesh.</p> |