




#5680 SERIES PICTURE WINDOW

VINYL FIX WINDOW

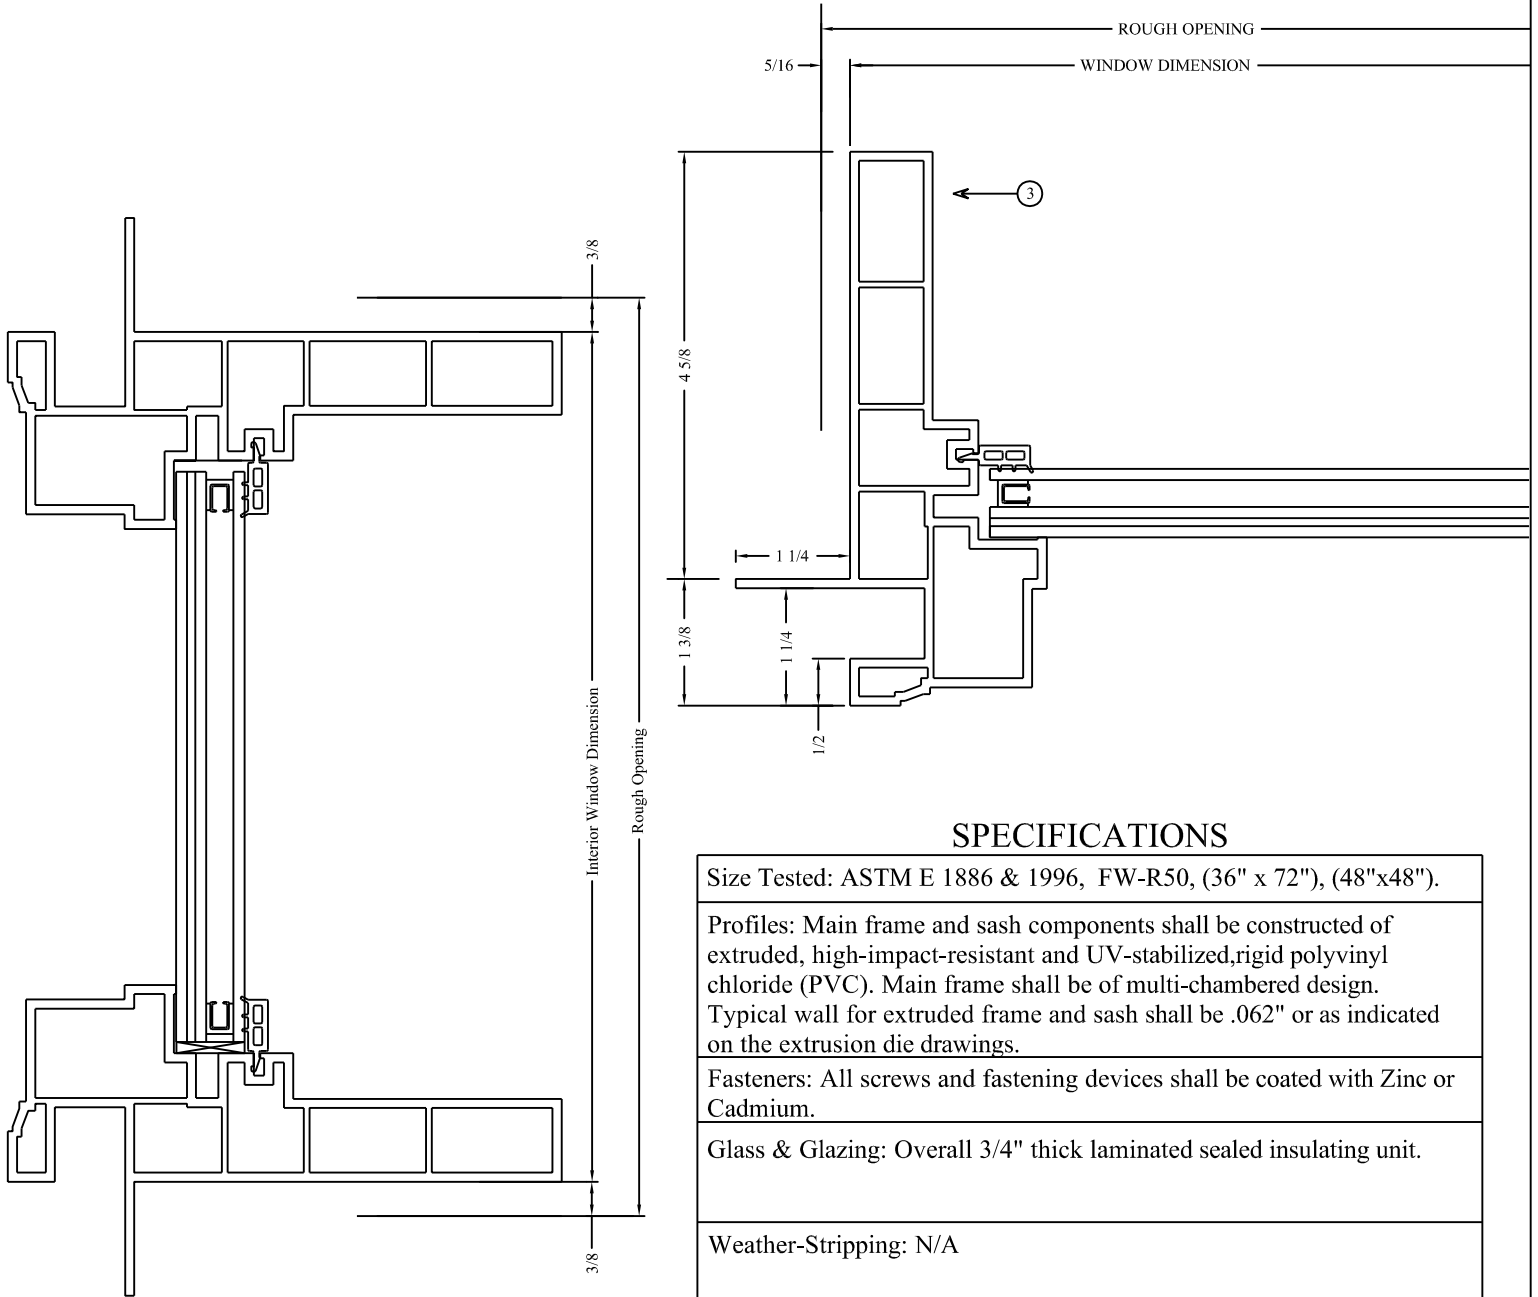

SPECIFICATIONS

Size Tested: ASTM E 1886 & 1996, FW-R50, (36" x 72"), (48"x48").
Profiles: Main frame and sash components shall be constructed of extruded, high-impact-resistant and UV-stabilized,rigid polyvinyl chloride (PVC). Main frame shall be of multi-chambered design. Typical wall for extruded frame and sash shall be .062" or as indicated on the extrusion die drawings.
Fasteners: All screws and fastening devices shall be coated with Zinc or Cadmium.
Glass & Glazing: Overall 3/4" thick laminated sealed insulating unit.
Weather-Stripping: N/A
Finish: Members shall have an integral White,Tan or Earthtone color throughout the profile.
Hardware: All hardware components that come in contact with PVC shall be non-corrosive material.
Screens: N/A