
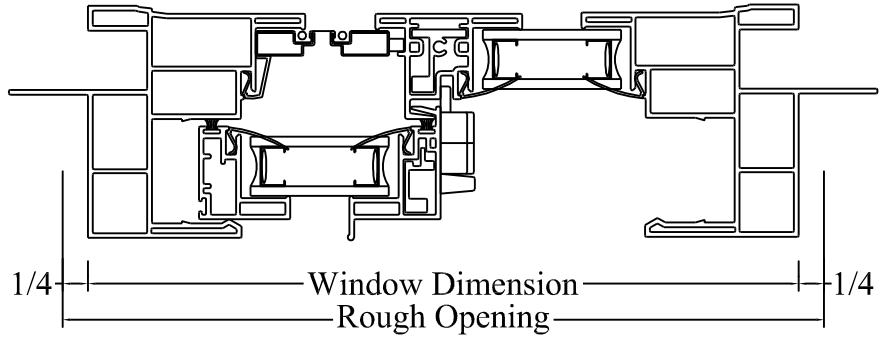


## SERIES #6010 Horizontal Slider VINYL WINDOW

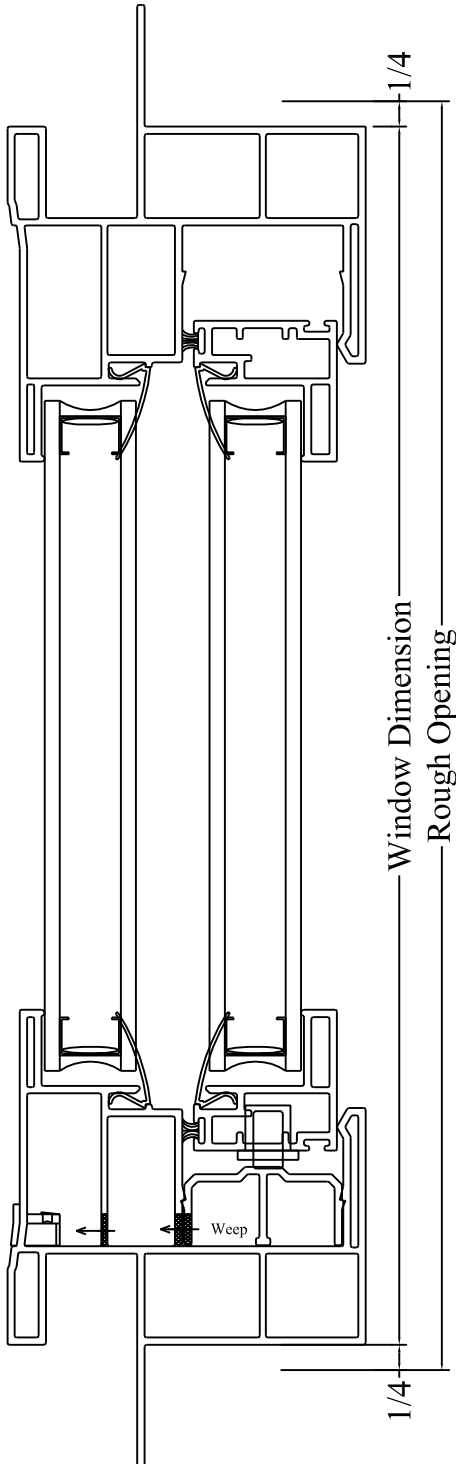

### SPECIFICATIONS

Size Tested: AAMA/NWDA 101/I.S.2.97, HS-R30, 69" x 48"
Profiles: Main frame and sash components shall be constructed of extruded, high-impact-resistant and UV-stabilized, rigid polyvinyl chloride (PVC). Main frame shall be of multi-chambered design. Typical wall for extruded frame and sash shall be .062" or as indicated on the extrusion die drawings.
Fasteners: All screws and fastening devices shall be coated with Zinc or Cadmium.
Glass & Glazing: Overall 3/4" thick sealed insulating unit. Fixed glass interior drop into silicone, secured with perimeter bead. Vent is welded, glass is exterior drop into silicone.
Weather-Stripping: All window gaps between main frame and sash members shall be weather-stripped to prevent air infiltration. Weather-strip shall be poly pile type with an integral polyethylene fin.
Finish: Members shall have an integral White or Tan color throughout the profile.
Hardware: All hardware components that come in contact with PVC shall be non-corrosive material.
Screens: All shall be half window type sufficient to cover the opening provided by the vent sash. Screen frames are 5/16" x 3/4" rolled formed aluminum. Screen fabric shall be 18x16 fiberglass mesh.