



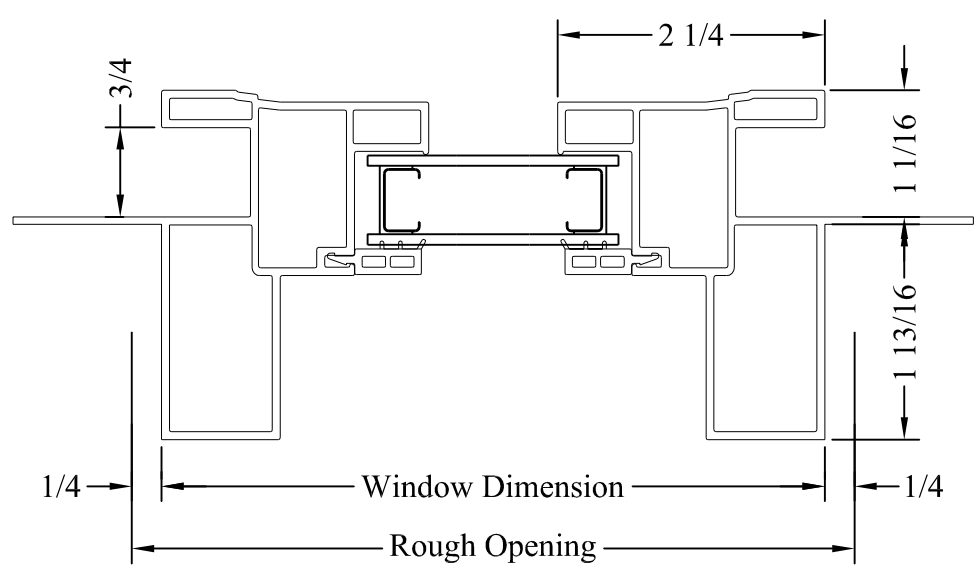

# #6010 SERIES FIXED PICTURE WINDOW

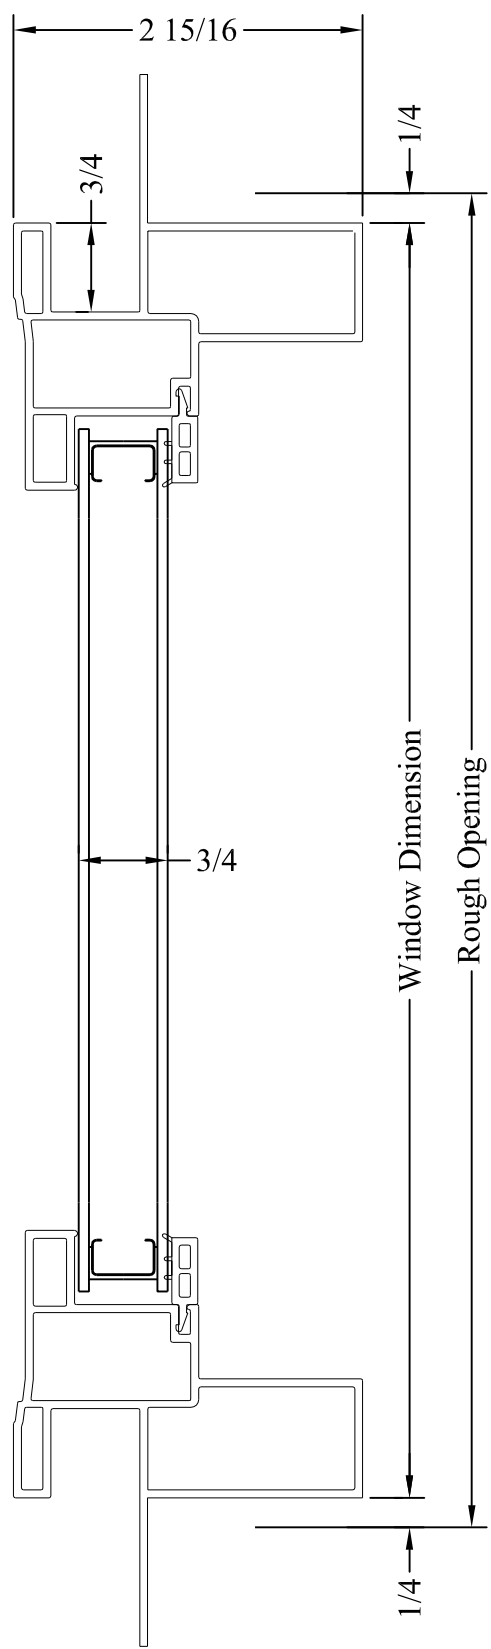

## SPECIFICATIONS

<p><b>Size Tested:</b> AAMA/NWDA 101/I.S.2.A440-05, FW-C60, 72" x 60", FW-R50, 48" x 84".</p>
<p><b>Profiles:</b> Main frame and sash components shall be constructed of extruded, high-impact-resistant and UV-stabilized, rigid polyvinyl chloride (PVC). Main frame shall be of multi-chambered design. Typical wall for extruded frame and sash shall be .100" or as indicated on the extrusion die drawings.</p>
<p><b>Fasteners:</b> All screws and fastening devices shall be coated with Zinc or Cadmium.</p>
<p><b>Glass &amp; Glazing:</b> Overall <math>\frac{3}{4}</math>" thick sealed insulating unit. Glass interior drop into silicone, secured with perimeter bead.</p>
<p><b>Finish:</b> Members shall have an integral White, Tan or Earthtone color throughout the profile.</p>