



287 Freedhill Road
Hendersonville, TN 37075
(615)-824-6572



Title: **Cross-Section**
Size and Type:

WO#:

Series#: **4600DH**

Date: **04/21/09**

By: **R. Graves**

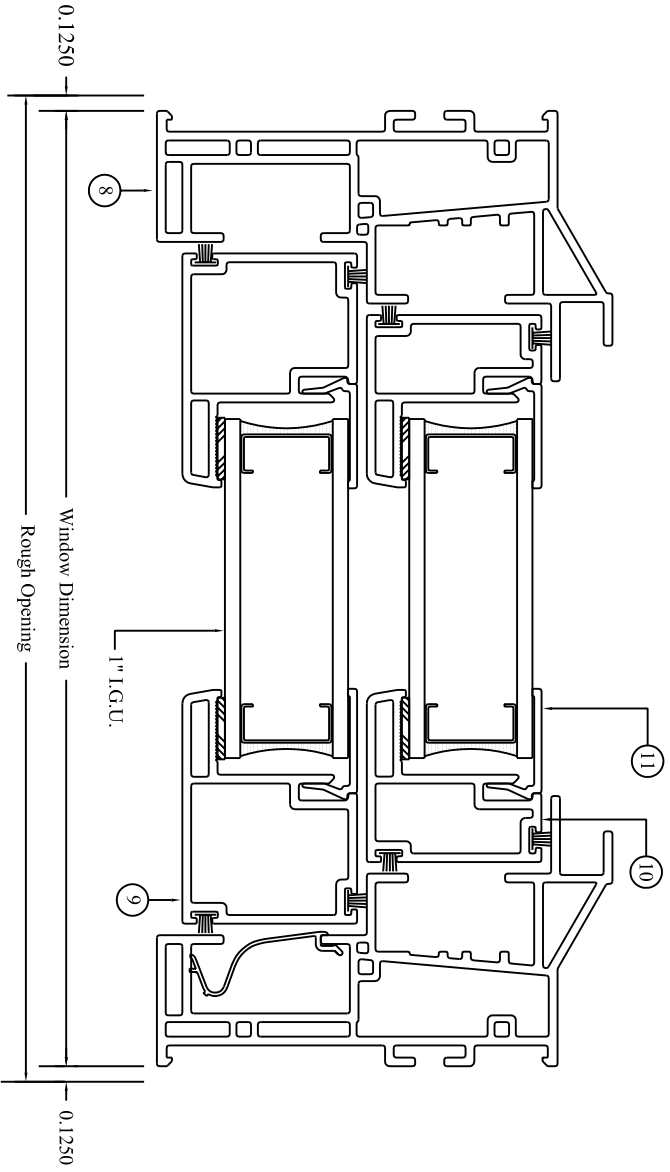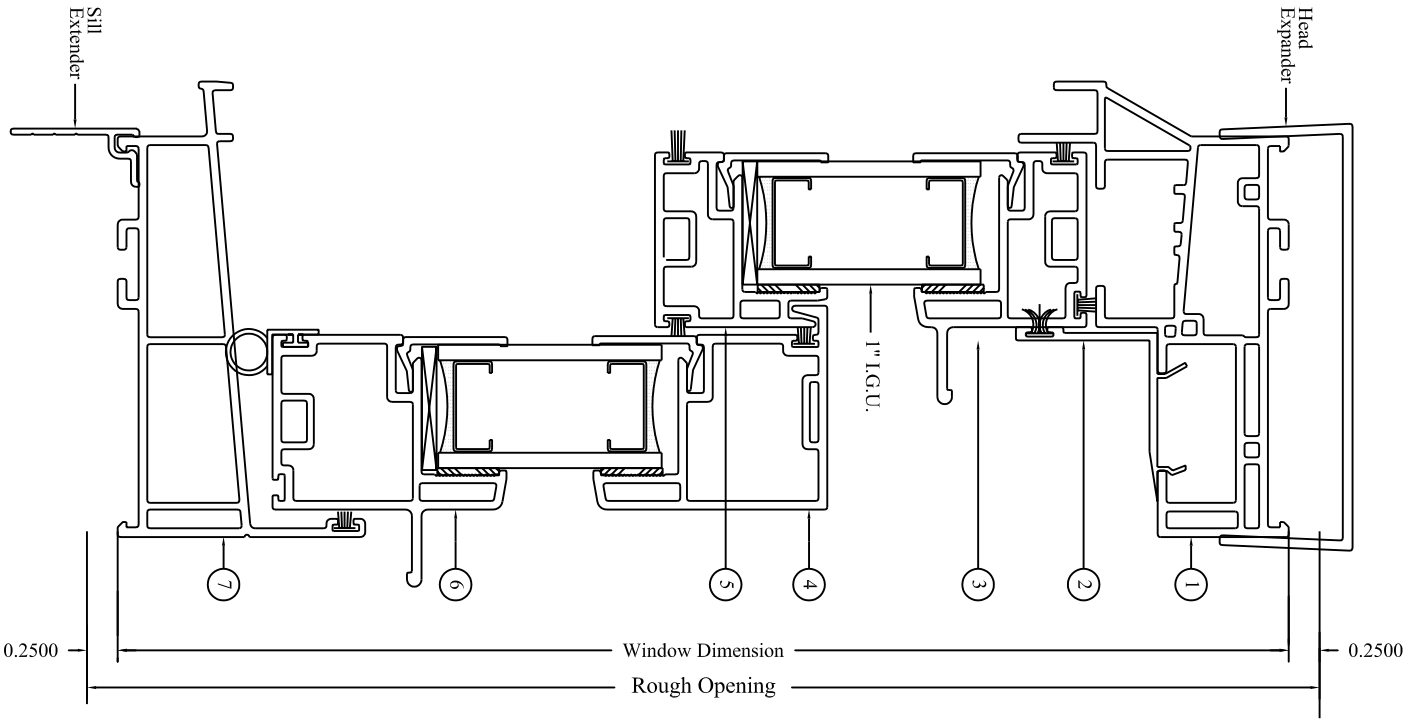

- | | |
|------------------------|---------------------------------|
| ① Head (DH3101) | ⑦ Sill (DH3003) |
| ② Sash Retainer (393) | ⑧ Jamb (DH3101) |
| ③ Pull Rail (SE3037) | ⑨ Bottom Sash Vertical (DH3045) |
| ④ Lock Rail (SE3046) | ⑩ Top Sash Vertical (DH3035) |
| ⑤ Keeper Rail (SE3034) | ⑪ Glazing Bead (BV56) |
| ⑥ Lift Rail (SE3047) | |

Do Not Scale Drawing